


SLIDING GATE ARRANGMENT 2
(Sliding brackets)

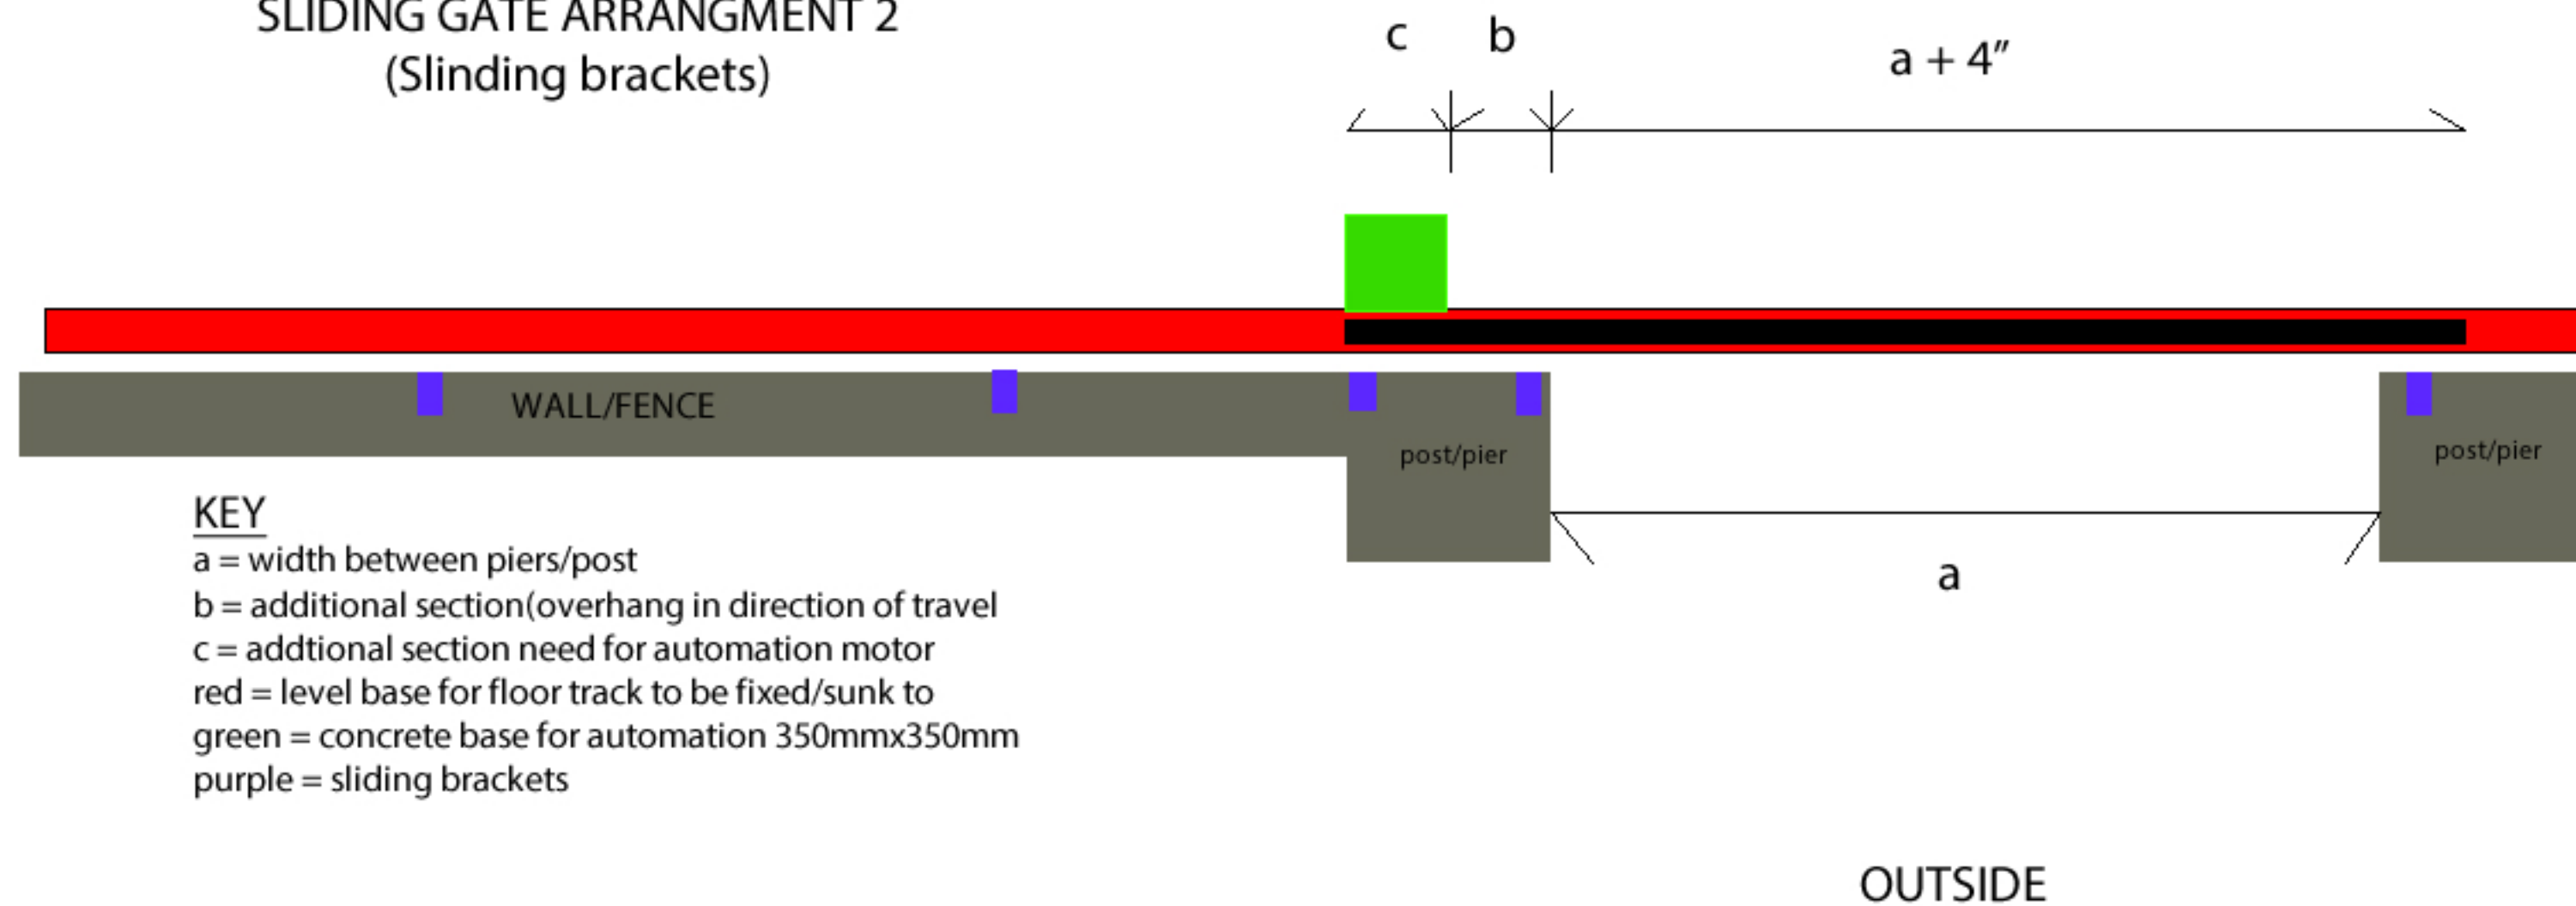

KEY

a = width between piers/post

b = additional section (overhang in direction of travel)

c = additional section need for automation motor

red = level base for floor track to be fixed/sunk to

green = concrete base for automation 350mmx350mm

purple = sliding brackets